


Revisions:

| Revision | Date     | Revision Notes                            | Drawn | Inspected |
|----------|----------|---|-------|-----------|
| 01       | 04.03.24 | First Issue                               | EM    | JW        |
| 02       | 08.03.24 | Layout Updated                            | EM    | JW        |
| 03       | 12.03.24 | Layout Updated                            | JC    | JW        |
| 04       | 14.03.24 | Layout Updated                            | JW    | JW        |
| 05       | 15.03.24 | Layout Updated                            | CS    | JW        |
| 06       | 22.03.24 | RLB Amended and Equipment Site Area Added | EM    | JW        |
| 07       | 26.03.24 | BLB Added and RLB Amended                 | EM    | JW        |

LEGEND:

|  |                               |
|--|-------------------------------|
|  | LANDOWNER ADJOINING PROPERTY  |
|  | PLANNING APPLICATION BOUNDARY |
|  | EQUIPMENT SITE AREA           |

|                           |          |
|---------------------------|----------|
| Planning Application Area | 88.31 ha |
| Equipment Site Area       | 73.22 ha |

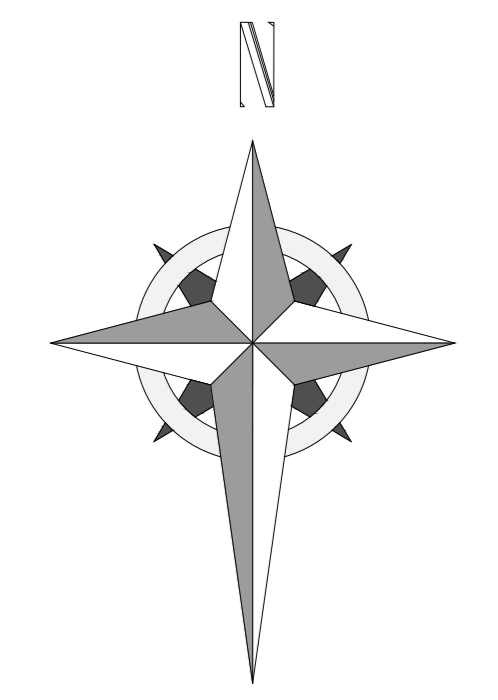

Project:  
**Land Adjacent to the A614, Worksp, S80 3PA**

Consultant:



**ONE PLANET**

©2020-2022 by One Planet Developments Limited  
 Biddesdale Farm, Wimborne, Dorset BH21 5RS

Drawn by:



**CADmando**  
2D, 3D CAD & BIM SERVICES

CADmando Design & Drafting Solutions Ltd  
 The Long Barn, The Courtyard, Severn Drive, Tewkesbury  
 Business Park, GL20 8GD  
 Tel: +44 (0) 1684 850019  
 Mob: +44 (0) 7814435910

Status:  
**PLANNING**

Drawing Title:  
**Site Location Plan**

|              |                |                             |
|--------------|----------------|-----------------------------|
| Drawn:<br>EM | Checked:<br>JW | First Issued:<br>04.03.2024 |
|--------------|----------------|-----------------------------|

Project Code: **OPL011- SP-01**  
 Drawing Number:

|                   |                  |                 |
|-------------------|------------------|-----------------|
| Sheet Size:<br>A0 | Scale:<br>1:2500 | Revision:<br>07 |
|-------------------|------------------|-----------------|

**1** **NORMANTON LARCHES SITE LOCATION PLAN**  
 Scale: 1:2500@A0

